

GENERAL NOTES

LEGEND

- DEMOLITION
- EXISTING TO REMAIN WALLS
- NEW INTERIOR WALLS
- NEW EXTERIOR WALLS
- NOTATIONS

#1	03.11.14	APPLIANCES	VS
#4	23.10.14	LAYOUT/CABINETS	VS
#3	22.10.14	LAYOUT/CABINETS	VS
#2	09.10.14	LAYOUT/CABINETS	VS
#1	08.10.14	LAYOUT/CABINETS	VS
no	date	revisions	by

315 LAWRENCE AVE E SUITE 211
TORONTO, ONTARIO M3A 3R3
WWW.MEDBOBARRINI.COM

IMPERIAL

ALL DRAWINGS ARE THE PROPERTY OF IMPERIAL DESIGN CONSULTANTS AND SHALL BE KEPT IN CONFIDENTIALITY. NO PART OF THIS DRAWING SHALL BE REPRODUCED OR TRANSMITTED IN ANY FORM OR BY ANY MEANS, WITHOUT WRITTEN PERMISSION FROM THE DESIGNER.

PROJECT:
#208-B
KITCHEN RENOVATION

DRAWING NAME:

GROUND FLOOR
PROPOSED KITCHEN PLAN


DRAWING TYPE: DESIGN DWG

PROJECT #: 208-B DRAWN BY: VS

SCALE: 1/4" = 1'-0" DATE: 03.10.14

ISSUE/REVISION: DRAWING #:

#5 ID-01

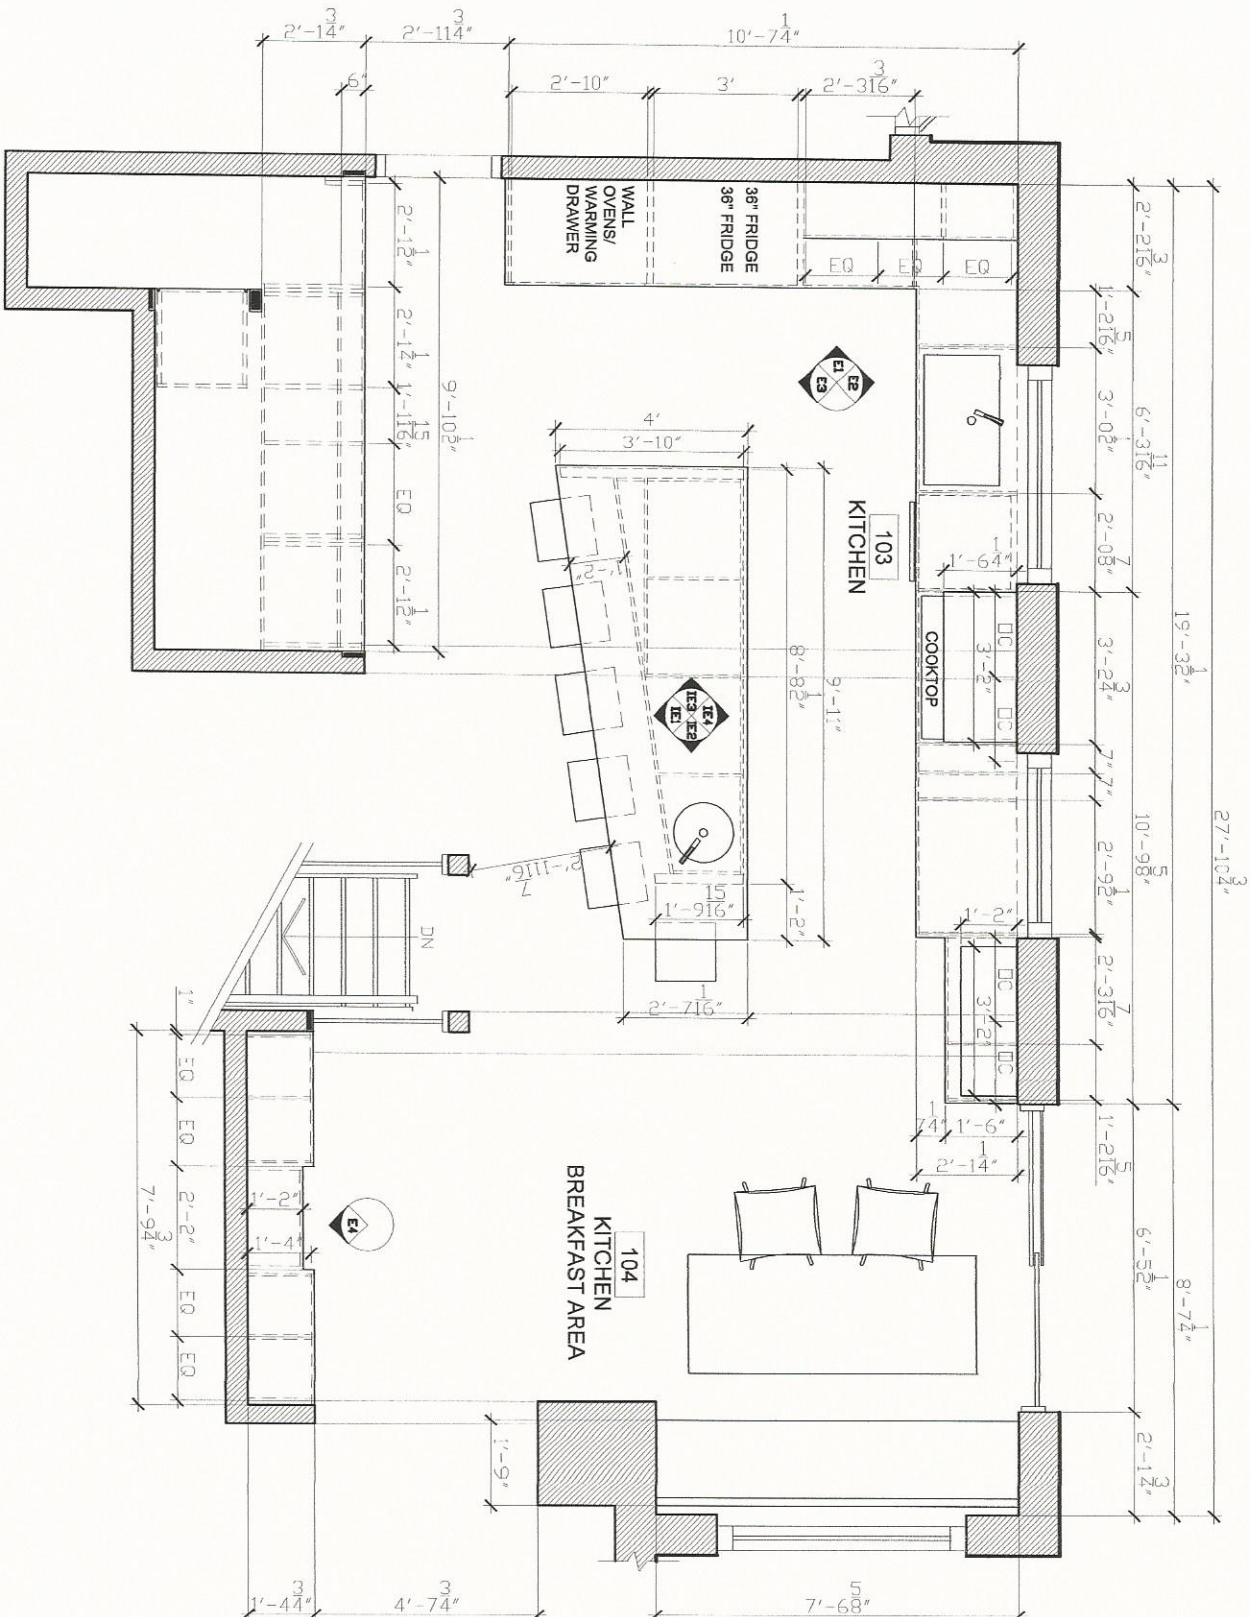

GENERAL NOTES

LEGEND

- DEMOLITION
- EXISTING TO REMAIN WALLS
- NEW INTERIOR WALLS
- NEW EXTERIOR WALLS
- NOTATIONS

	</
--	--	----

315 LAWRENCE AVE E SUITE 211
TORONTO, ONTARIO, M3A 3R3
WWW.MEDEOBARRINI.COM

IMPERIAL


PROJECT:
#208-B
KITCHEN RENOVATION


DRAWING NAME:
GROUND FLOOR
KITCHEN ELEVATION 1

DRAWING TYPE: DESIGN DWG

PROJECT #: 208-B DRAWN BY: VS

SCALE: 3/8"=1'-0" DATE: 03.10.14

ISSUE/
REVISION:
#4
DRAWING #:
ID-02

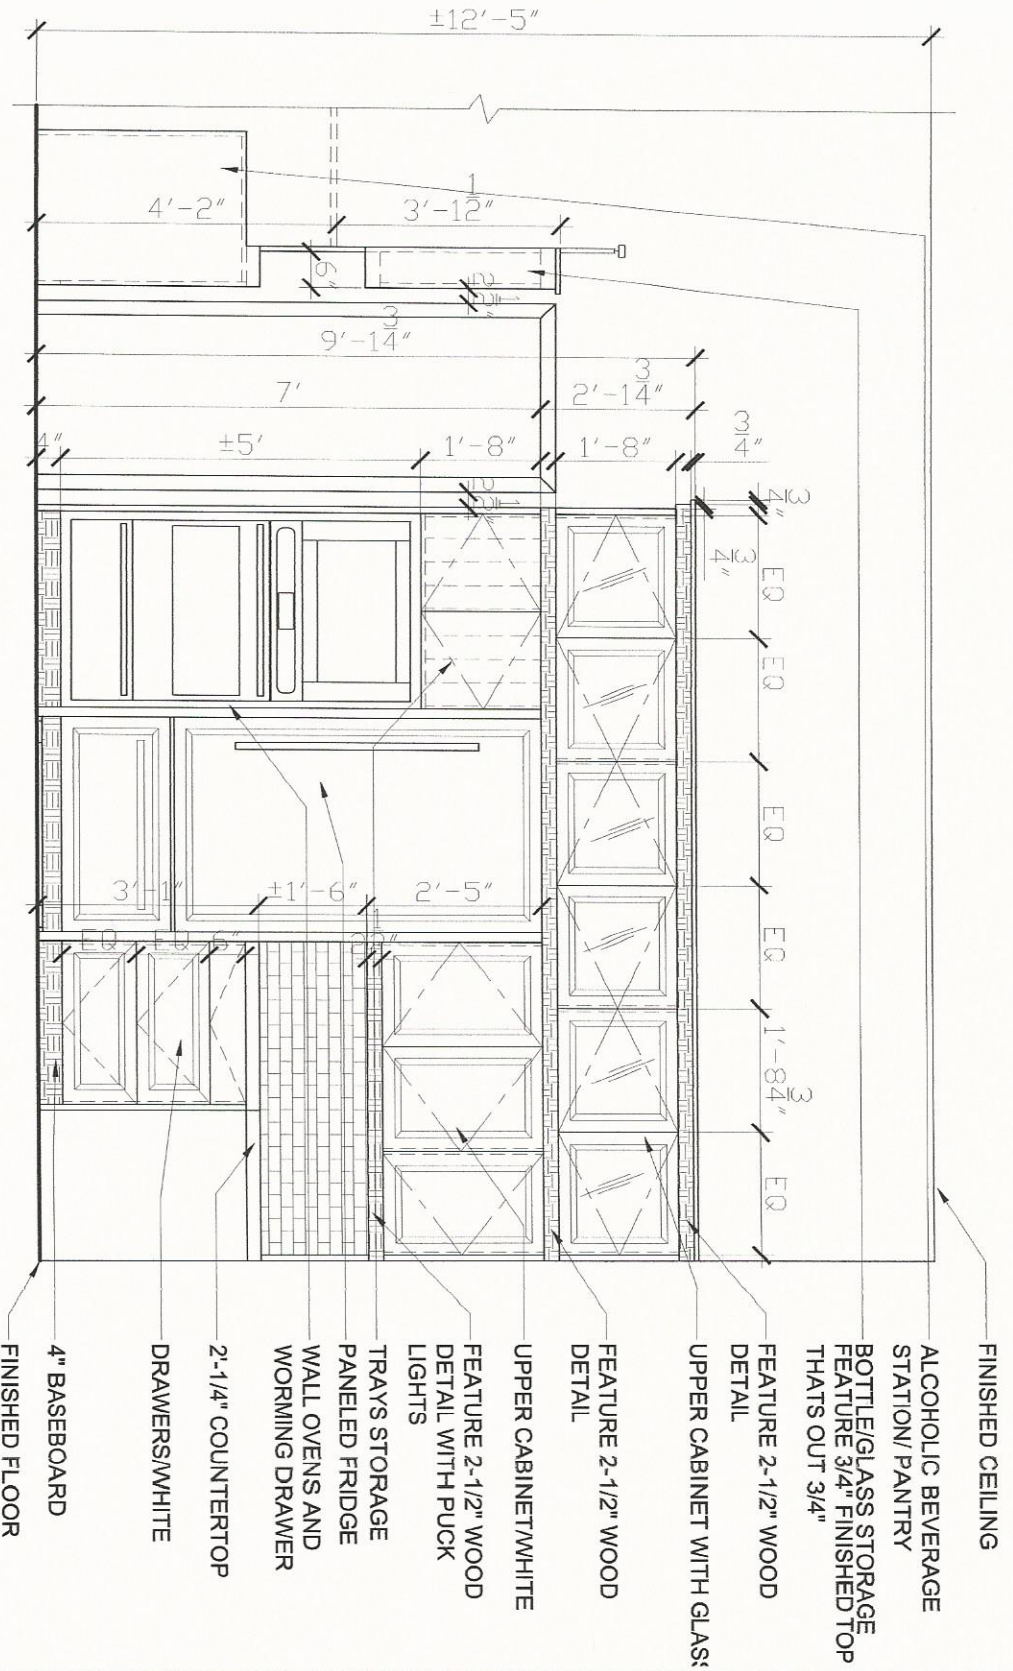

GENERAL NOTES

LEGEND

- DEMOLITION
- EXISTING TO REMAIN WALLS
- NEW INTERIOR WALLS
- NEW EXTERIOR WALLS
- NOTATIONS

#1	23.10.14 BACKSPLASH	VS
#2	22.10.14 FLOTTING SHELVES	VS
#3	09.10.14 LAYOUT/CABINETS	VS
#4	08.10.14 LAYOUT/CABINETS	VS
by		

1315 LAWRENCE AVE E SUITE 211
TORONTO, ONTARIO, M3A 3R3
WWW.AMEDEOBAEBINI.COM

PROJECT:
#208-B
KITCHEN RENOVATION

DRAWING NAME:

GROUND FLOOR
KITCHEN ELEVATION 2


DRAWING TYPE: DESIGN DWG

PROJECT #: 208-B DRAWN BY: VS

SCALE: 3/8"=1'-0" DATE: 03.10.14

ISSUE/REVISION: DRAWING #:

#4 ID-03

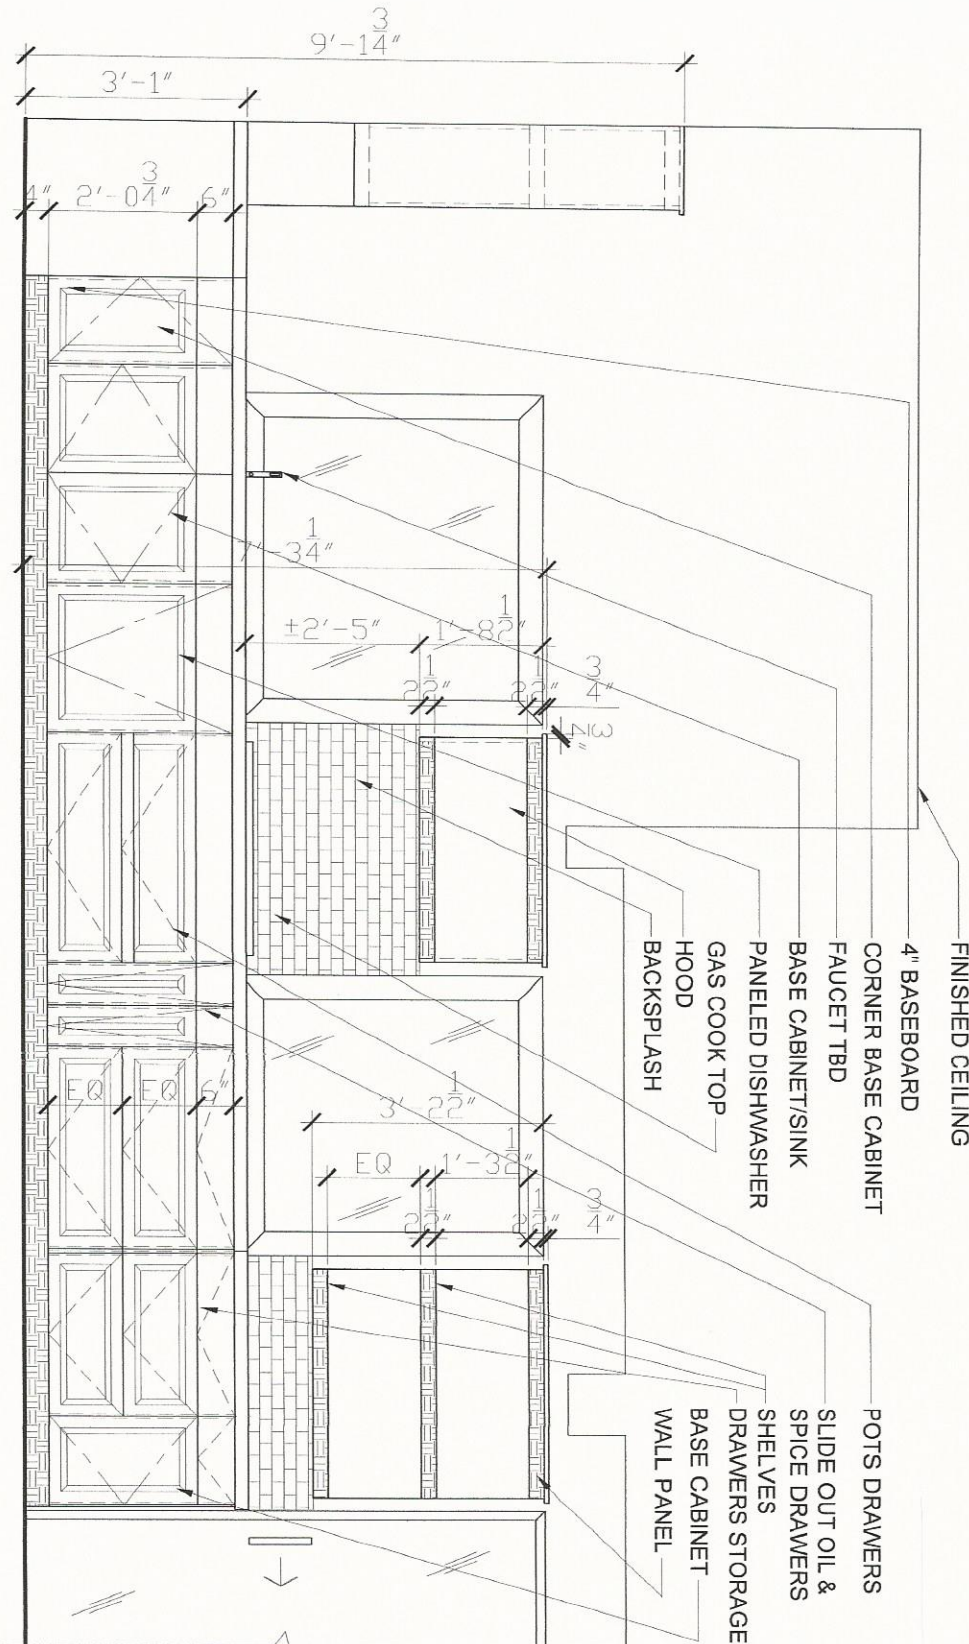

LEGEND

- DEMOLITION
- EXISTING TO REMAIN WALLS
- NEW/INTERIOR WALLS
- NEW/EXTERIOR WALLS

→ NOTATIONS

#1	08.10.14	LAYOUT	VS						
#2	09.10.14	LAYOUT	VS						
#3	22.10.14	WINE STORAGE	VS						
#4	23.10.14	GLASS CABINETS	VS						
no.	date	revisions	by						

1315 LAWRENCE AVE E SUITE 211
TORONTO, ONTARIO, M3A 3R3
WWW.AMEDEOBARBINI.COM


CONTRACTOR SHALL CHECK AND VERIFY HEREIN WITH THE CONDITIONS ON THE SITE AND WILL BE HELD RESPONSIBLE FOR REPORTING ANY DISCREPANCIES TO THE DESIGNER BEFORE PROCEEDING.

PROJECT:
#208-B
KITCHEN RENOVATION

DRAWING NAME:

GROUND FLOOR
KITCHEN ELEVATION 3

DRAWING TYPE: DESIGN DWG

PROJECT #: 208-B DRAWN BY: VS

SCALE: 3/8"=1'-0" DATE: 03.10.14

REVISION:

#4 ID -04

GENERAL NOTES

LEGEND

- DEMOLITION
- EXISTING TO REMAIN WALLS
- NEW INTERIOR WALLS
- NEW EXTERIOR WALLS
- NOTATIONS

#1	08.10.14	LAYOUT	VS
#2	09.10.14	LAYOUT	VS
#3	22.10.14	BOOKCASE	VS
#4	23.10.14	WOOD FEATURE	VS
BY	DATE	REVISIONS	

315 LAWRENCE AVE E SUITE 211
TORONTO, ONTARIO, M3A 3R3
WWW.AMEDEOBARBINI.COM

IMPERIAL


PROJECT:
#208-B
KITCHEN RENOVATION

DRAWING NAME:
GROUND FLOOR
KITCHEN ELEVATION 4


DRAWING TYPE: DESIGN DWG

PROJECT #: 208-B DRAWN BY: VS

SCALE: 3/8"=1'-0" DATE: 03.10.14

ISSUE/ DRAWING #:

REVISION: #4 ID-05

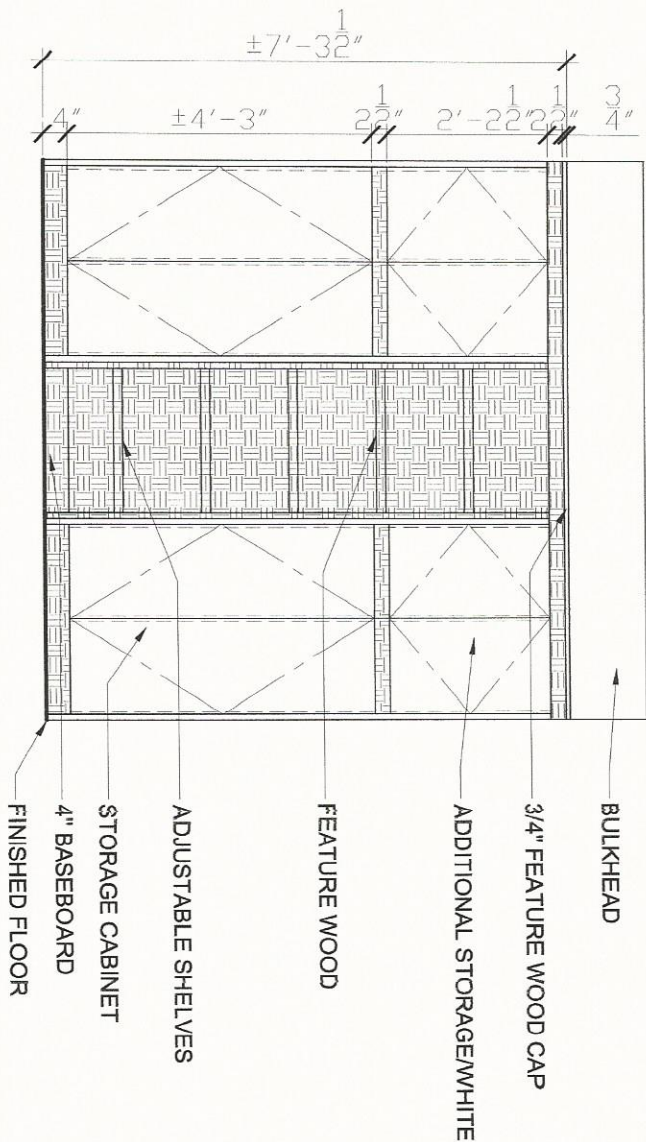

GENERAL NOTES

LEGEND

- DEMOLITION
- EXISTING TO REMAIN WALLS
- NEW INTERIOR WALLS
- NEW EXTERIOR WALLS
- NOTATIONS

#1	23.10.14	BENCH PANELS	VS
#2	22.10.14	BENCH SEAT	VS
#3	09.10.14	TABLE CHAIRS	VS
#4	08.10.14	BENCH SEAT	VS
no	date	revisions	by

315 LAWRENCE AVE E SUITE 211
TORONTO, ONTARIO M3A 3R3
WWW.MJEDC99ARBIN.COM

IMPERIAL


PROJECT:

#208-B
KITCHEN RENOVATION

DRAWING NAME:

GROUND FLOOR
KITCHEN ELEVATION 5


DRAWING TYPE: DESIGN DWG

PROJECT #: 208-B DRAWN BY: VS


SCALE: 3/8"=1'-0" DATE: 03.10.14

ISSUE/REVISION: DRAWING #:

#4 ID-06

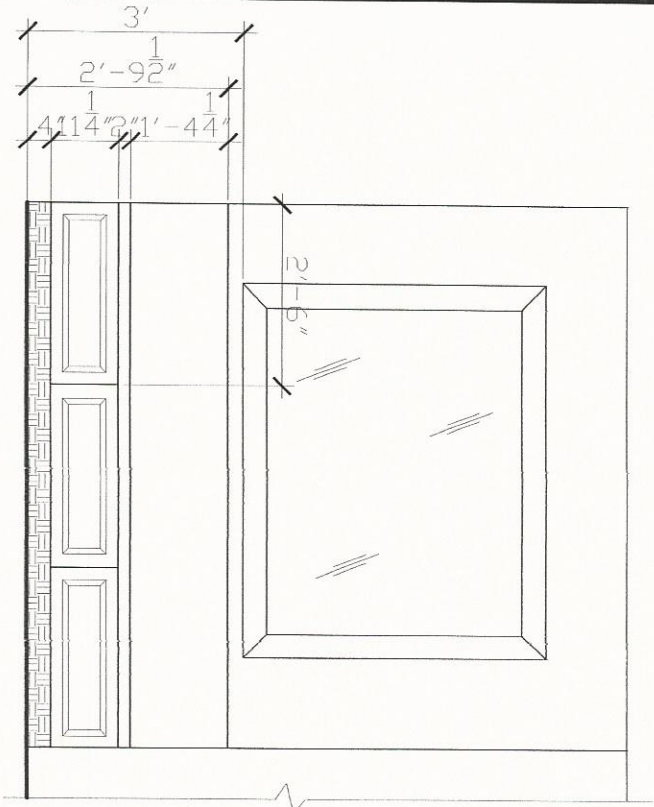

4 KITCHEN ELEVATION 4
ID06.007 SCALE 1/2" = 1'-0"

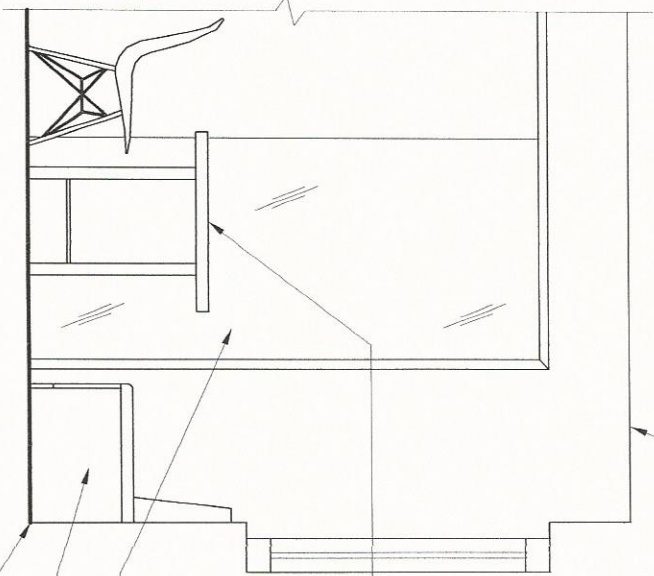

4 ELEVATION 4 - SEAT SIDE VIEW
ID06.02 SCALE 1/2" = 1'-0"

FINISHED CEILING
TABLE
SLIDING DOOR
BENCH SEAT
FINISHED FLOOR

Diagram of the kitchen area layout with dimensions and equipment labels:

- Overall Dimensions:**
 - Length: 9'-11"
 - Width: 8'-8 1/2"
- Equipment and Features:**
 - PREP SINK WITH STORAGE BELLOW:** Located at the top right, with a width of 2'-0 1/16" and a depth of 1'-2".
 - DRAWERS:** Located below the prep sink, with a width of 2'-0 1/16" and a depth of 1'-6 1/4".
 - PANEL:** Located at the bottom right, with a width of 2'-7 1/16" and a depth of 1'-6 1/4".
 - SEATING AREA:** Indicated by dashed lines and arrows on the left side.
 - GARBAGE PULL OUT:** Indicated by an arrow on the left side.
 - Central Island:** A diamond-shaped island with a width of 3'-10" and a depth of 2'. It contains a sink labeled IE1, IE2, IE3, and IE4.







REVISION:
#4
ID-07

[illegible]

Technical drawing of a kitchen island showing side and end elevations with dimensions and labels.

Dimensions:

- Overall length: $\pm 7' - 4\frac{1}{2}"$
- End elevation widths: 6", 1", 5", 4", 3", 4"
- Side elevation width: 2"

Labels:

- FINISHED CEILING
- AIRPLANE WIRE OR METAL ROD
- 3/4" FEATURE WOOD CAP
- PUCK LIGHTS
- ISLAND CANOPY
- ISLAND
- FINISHED FLOOR

[illegible]

LEGEND

	DEMOLITION
	EXISTING TO REMAIN
	WALLS
	NEW INTERIOR WALLS
	NEW EXTERIOR WALLS
	NOTATIONS

[illegible]

1315 LAWRENCE AVE E SUITE 211
TORONTO, ONTARIO, M3A 3R3
WWW.AMEDEOBARBINI.COM

PROJECT:
#208-B
KITCHEN RENOVATION

DRAWING NAME:
GROUND FLOOR
KITCHEN ELEVATION 2 WITH
ISLAND AND CANOPY

DRAWING TYPE: DESIGN DWG

PROJECT #: 206-B DRAWN BY: VS

SCALE: 3/8"=1'-0" DATE: 22.10.14

ISSUE DRAWING #:
REVISION:
#4 ID-09